

3973 REGISTERED ARCHITECT
CHRIS EDWARD CARLSON
STATE OF WASHINGTON

buffalodesign
architecture & interiors

1501 western
suite 500
seattle, wa
98101
206 467 6306
fax 206 624 1494

Sno-Isle
Regional Library System


monroe
library

village way,
monroe, washington 98272

BID SET

project: 00-002
content: roof plan

drawn:
checked:
date: april 17, 2001
revised:

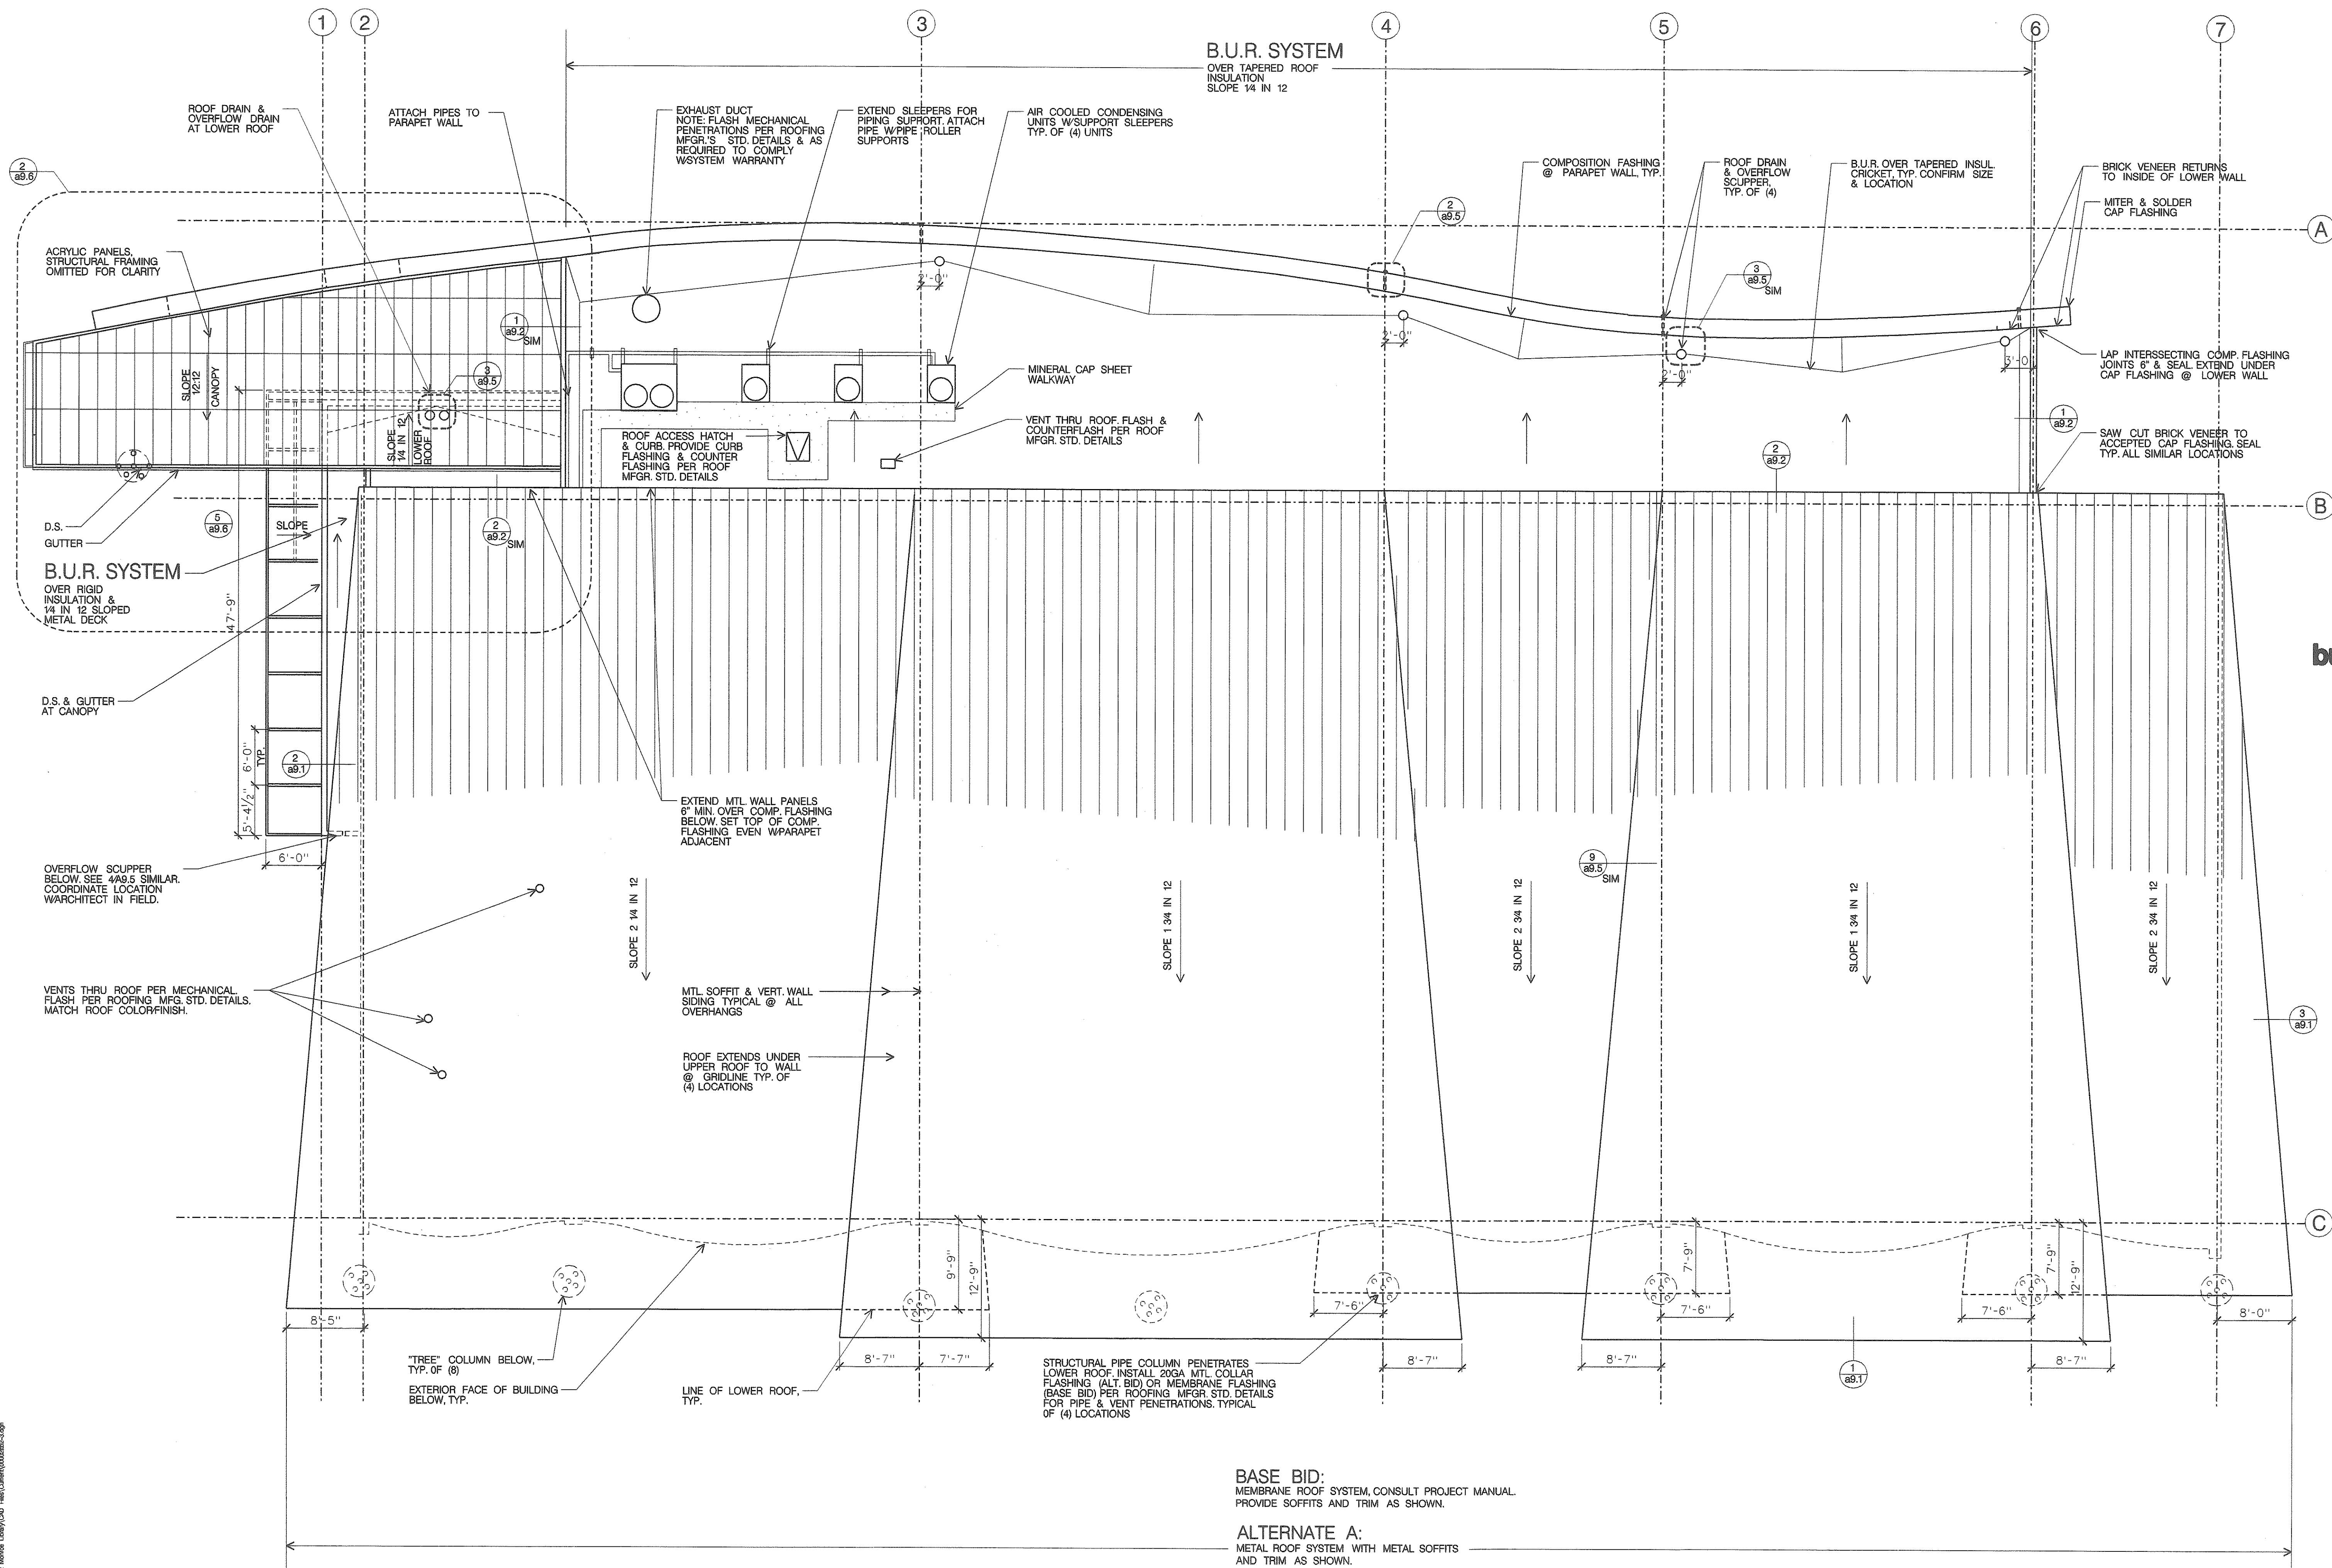

B.U.R. SYSTEM
OVER TAPERED ROOF
INSULATION
SLOPE 1/4 IN 12

BASE BID:
MEMBRANE ROOF SYSTEM, CONSULT PROJECT MANUAL.
PROVIDE SOFFITS AND TRIM AS SHOWN.

ALTERNATE A:
METAL ROOF SYSTEM WITH METAL SOFFITS
AND TRIM AS SHOWN.

roof plan
1/8" = 1'-0"

buffalo design 18 APR 2001 8:10:02 Monroe Library.rvt (C:\Users\jcarlson\3d) 3d