

HVAC SECTION
SCALE: 1/4"=1'-0"

Issue	Description	Date
1.	CONSTRUCTABILITY REV.	3-25-02
2.	CONSTRUCTABILITY REV.	4-9-02
3.	BID SET	4-22-02
4.	CONSTRUCTION SET	6-28-02

Project Title: _____


SNOHOMISH LIBRARY

Revision	Description	Date
△	ADDENDUM #2	5-09-02

Piping DETAILS


Scale: 1/4"=1'-0"
Project No: 20022
Date: 06-28-02

Sheet No: _____

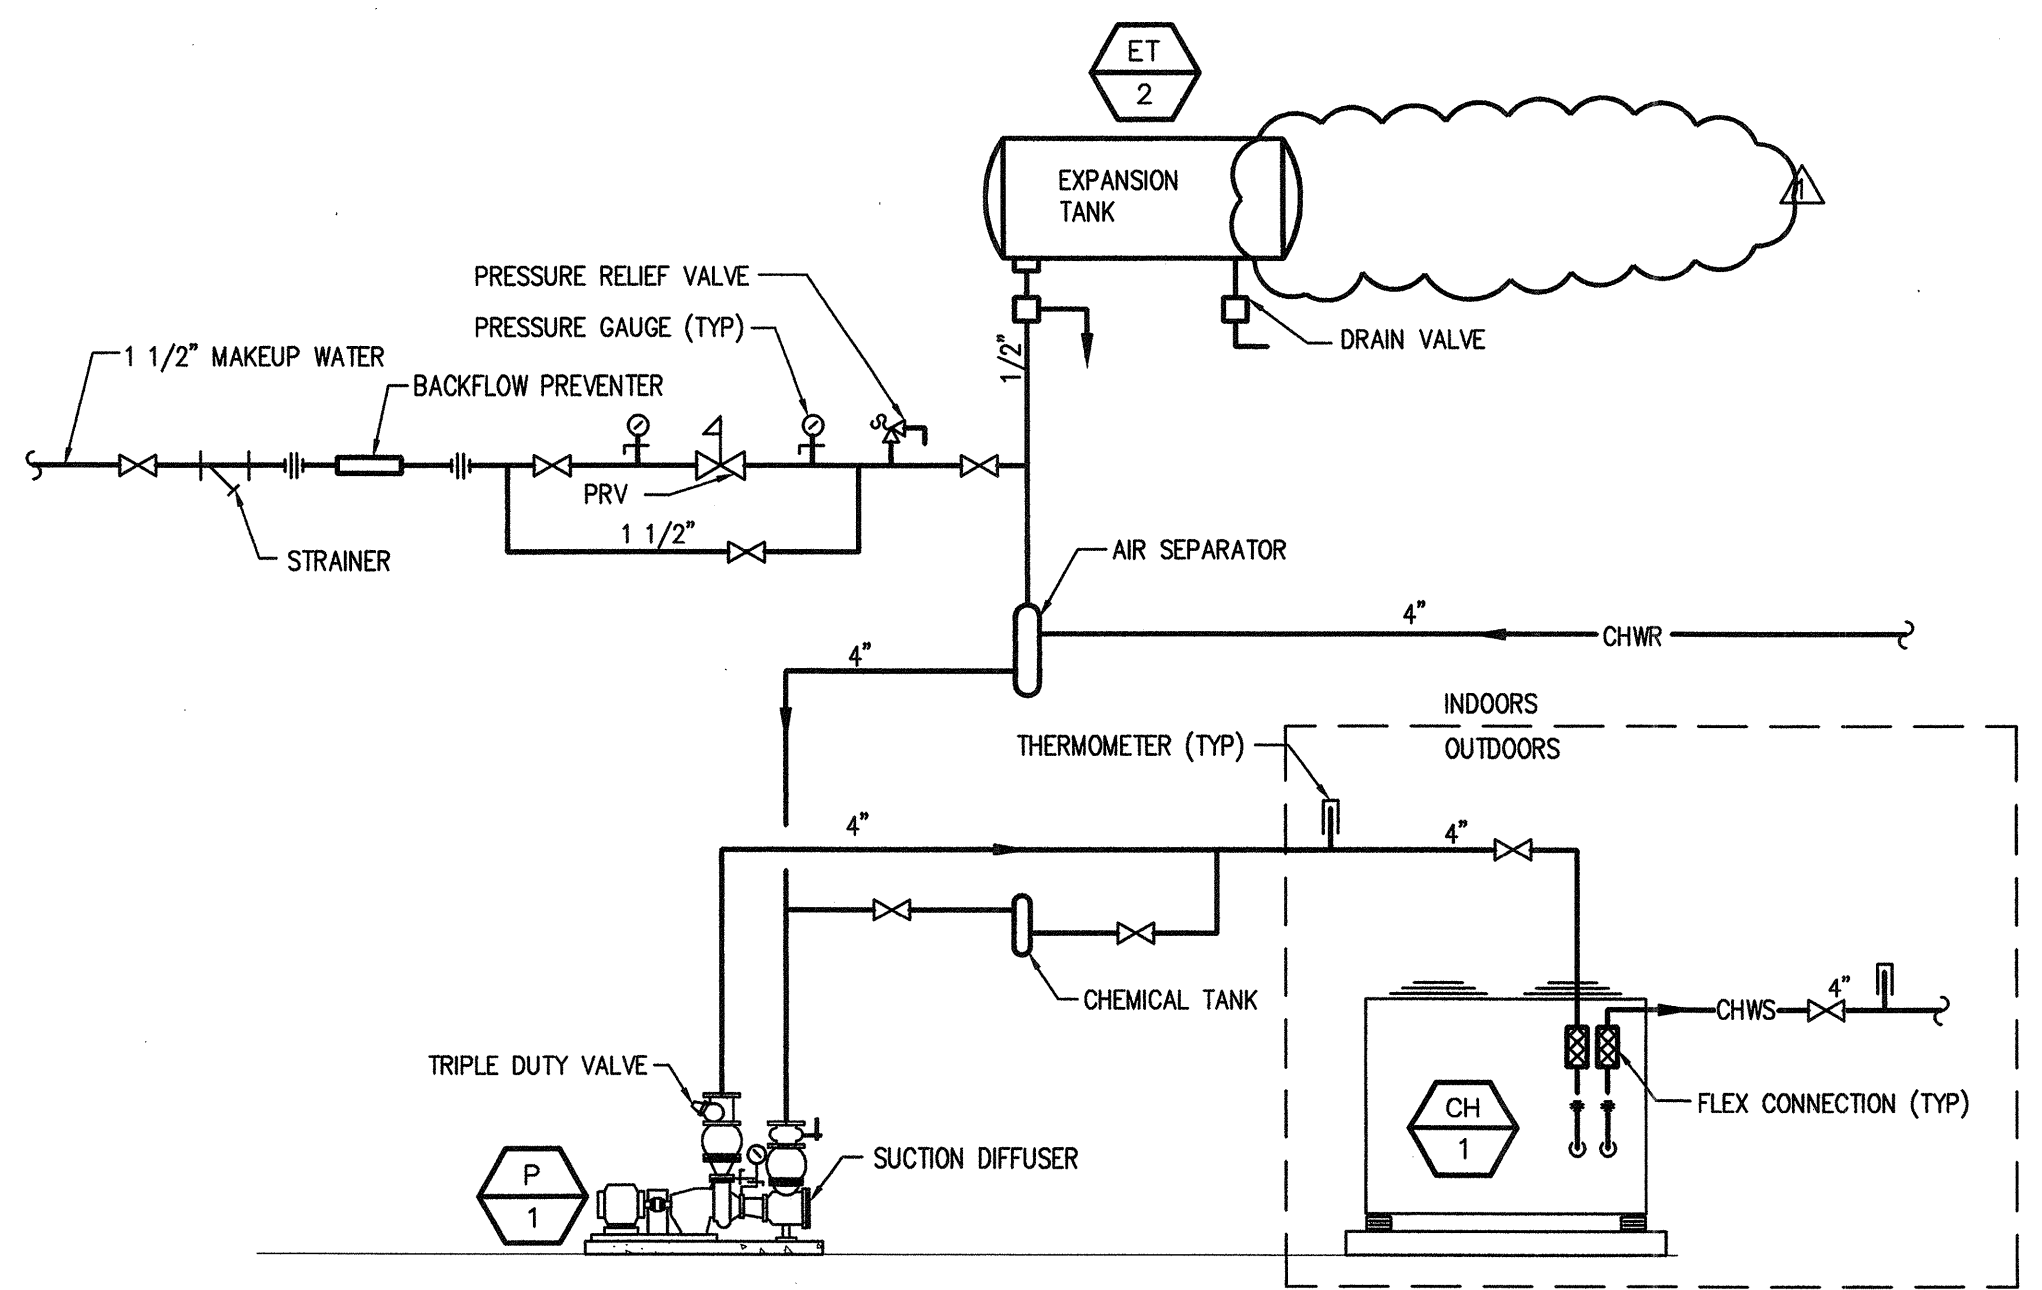


CHILLED WATER PIPING DIAGRAM
NO SCALE

2
M1.6

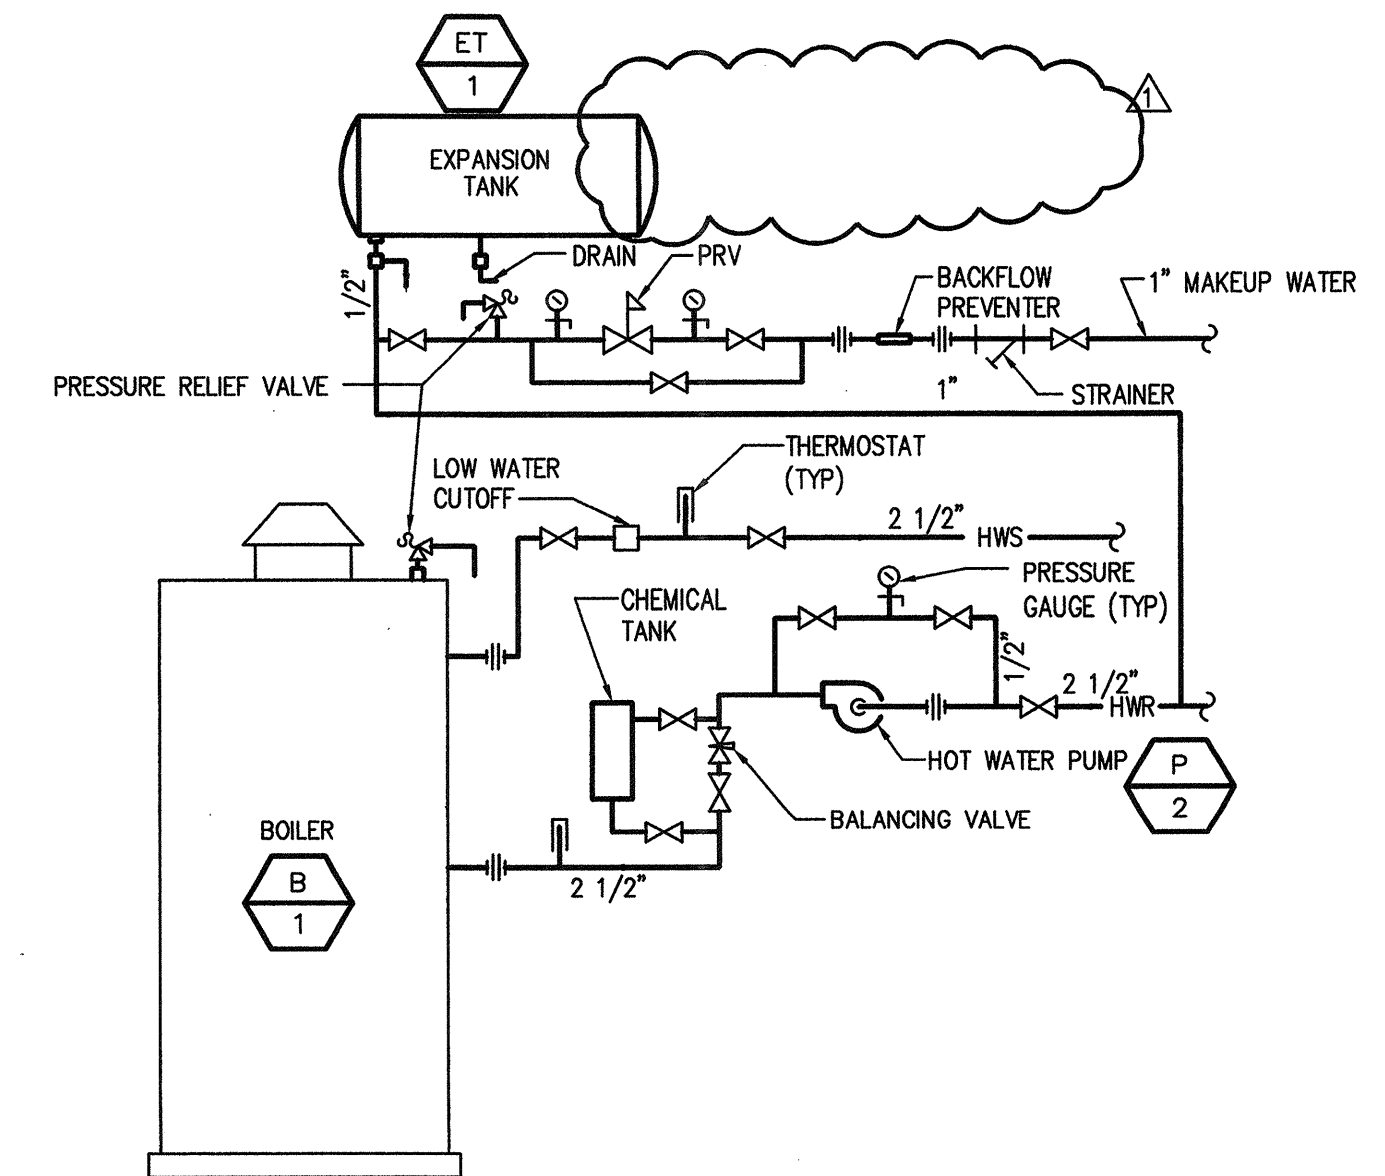

HEATING WATER PIPING DIAGRAM
NO SCALE

3
M1.6

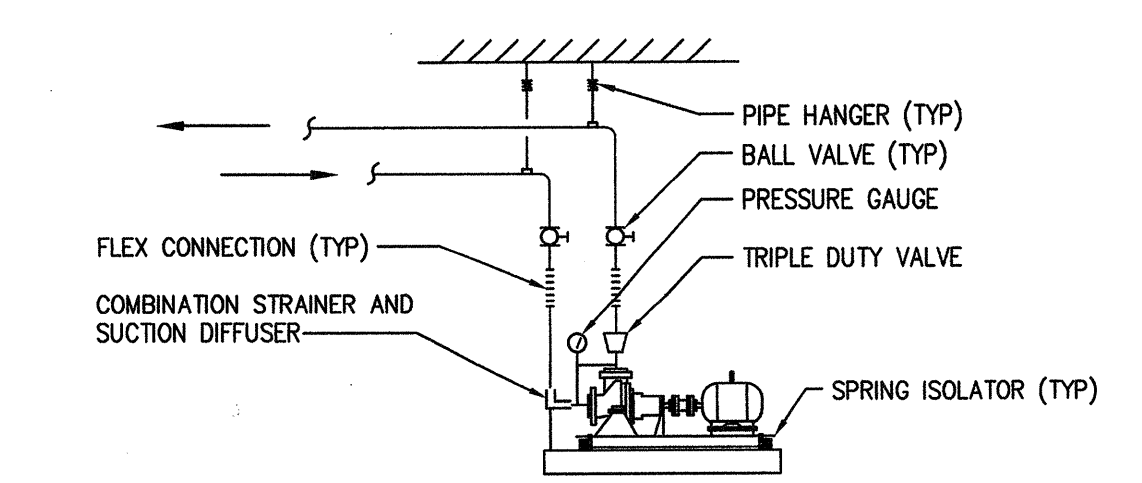

PUMP DETAIL
NO SCALE

4
M1.6