


PROFESSIONAL SEAL

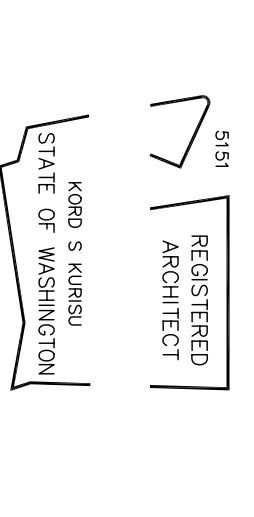

COPYRIGHT NOTICE
 THIS DRAWING WAS PREPARED FOR USE ON A SPECIFIC DATE AND IS NOT SUITABLE FOR USE AT ANY OTHER DATE. THE USER OF THIS DRAWING FOR REFERENCE OR FOR ANY OTHER PURPOSE IS SOLELY RESPONSIBLE FOR OBTAINING NECESSARY PERMISSIONS FROM THE ORIGINAL DESIGNER AND ARCHITECT. ANY REUSE OR MODIFICATION OF THIS PROJECT IS NOT AUTHORIZED AND MAY BE CONTRARY TO THE APPLICABLE LAW.

ISSUE SETS








ISSUE	DATE
BID SET	10/16/20

REVISIONS

NO.	DATE	DESCRIPTION


SNO-ISLE LIBRARIES
CAMANO ISLAND LIBRARY
NEW EMPLOYEE ENTRY ADA RAMP
 848 N SUNRISE BLVD.
 CAMANO ISLAND, WASHINGTON

PROJECT MANAGER:
 CHECKED BY:
 DRAWN BY:
 DOCUMENT DATE:
 SHEET NAME:
 SHEET NO.

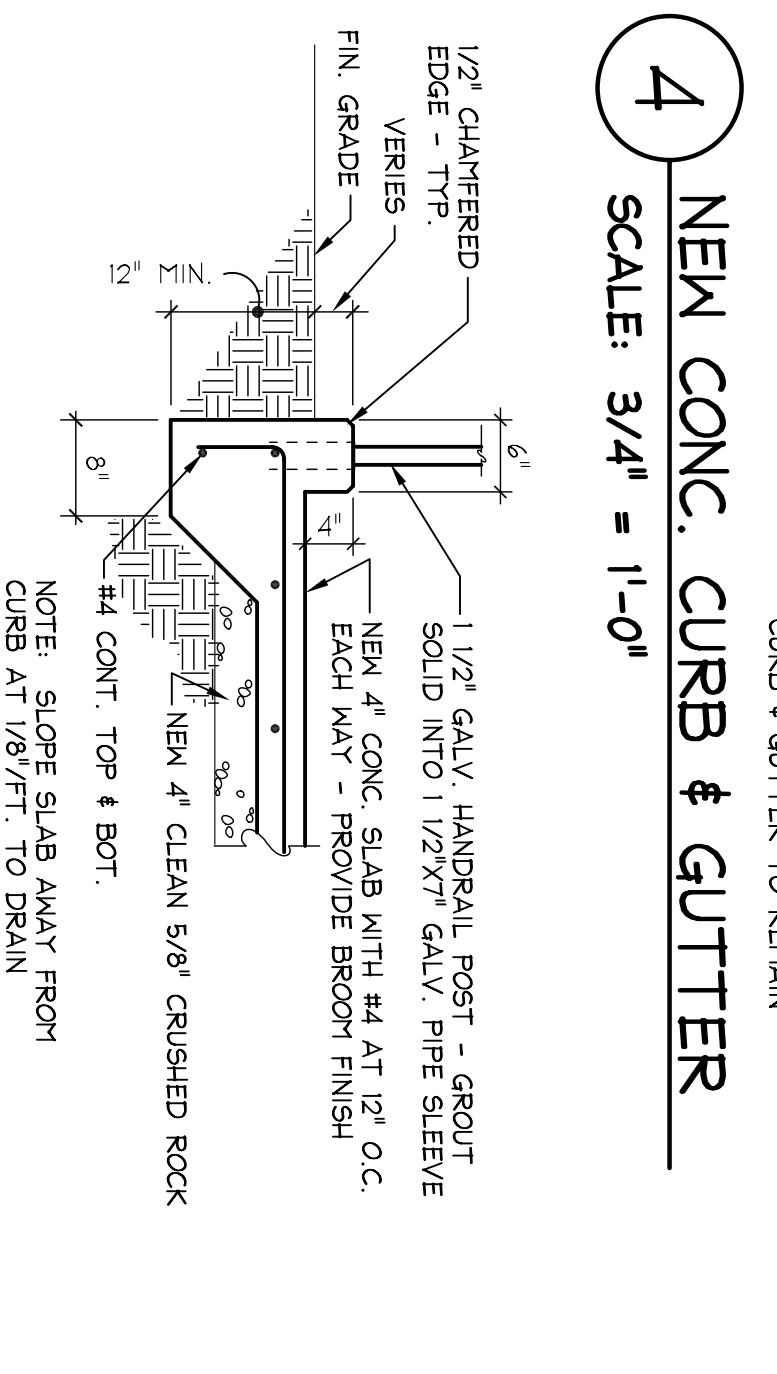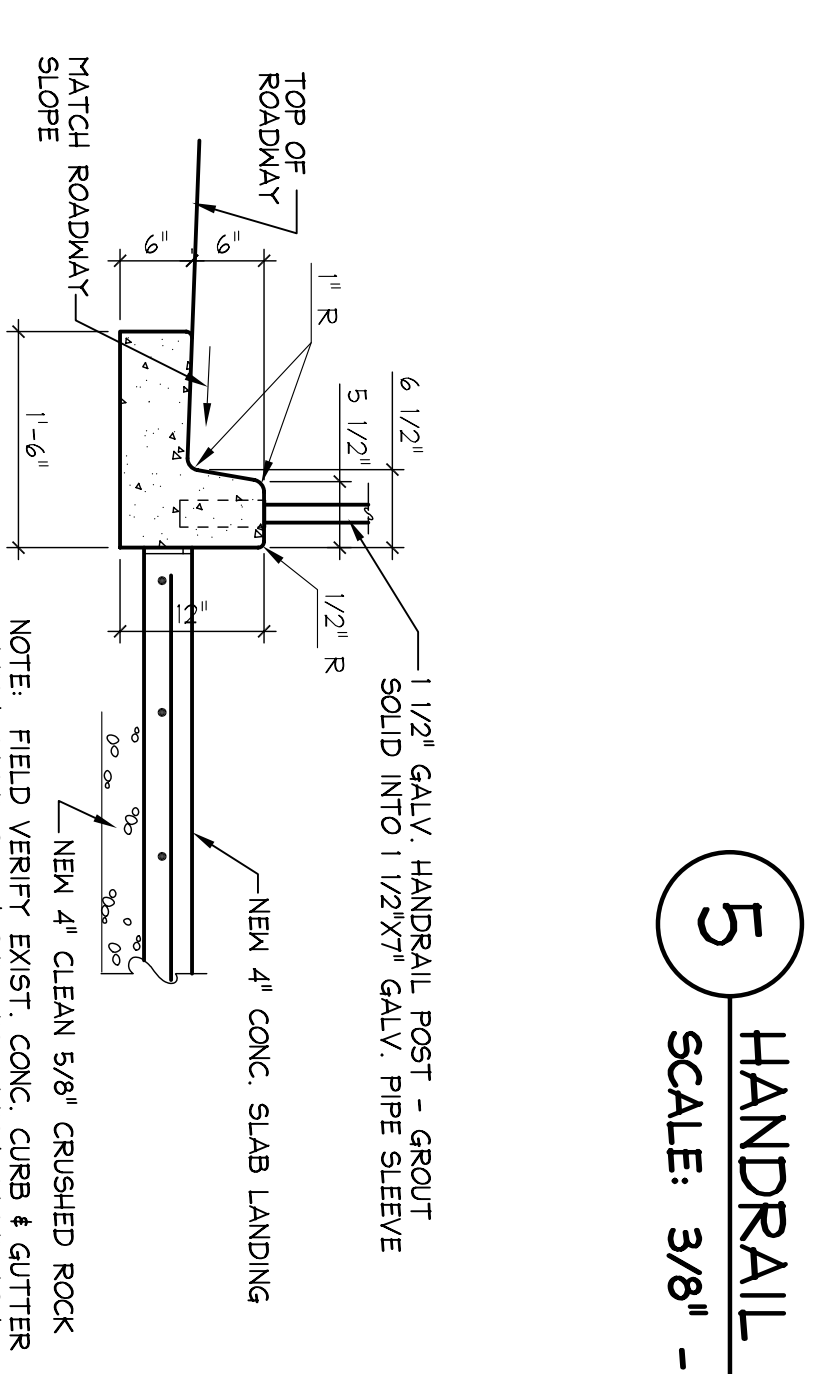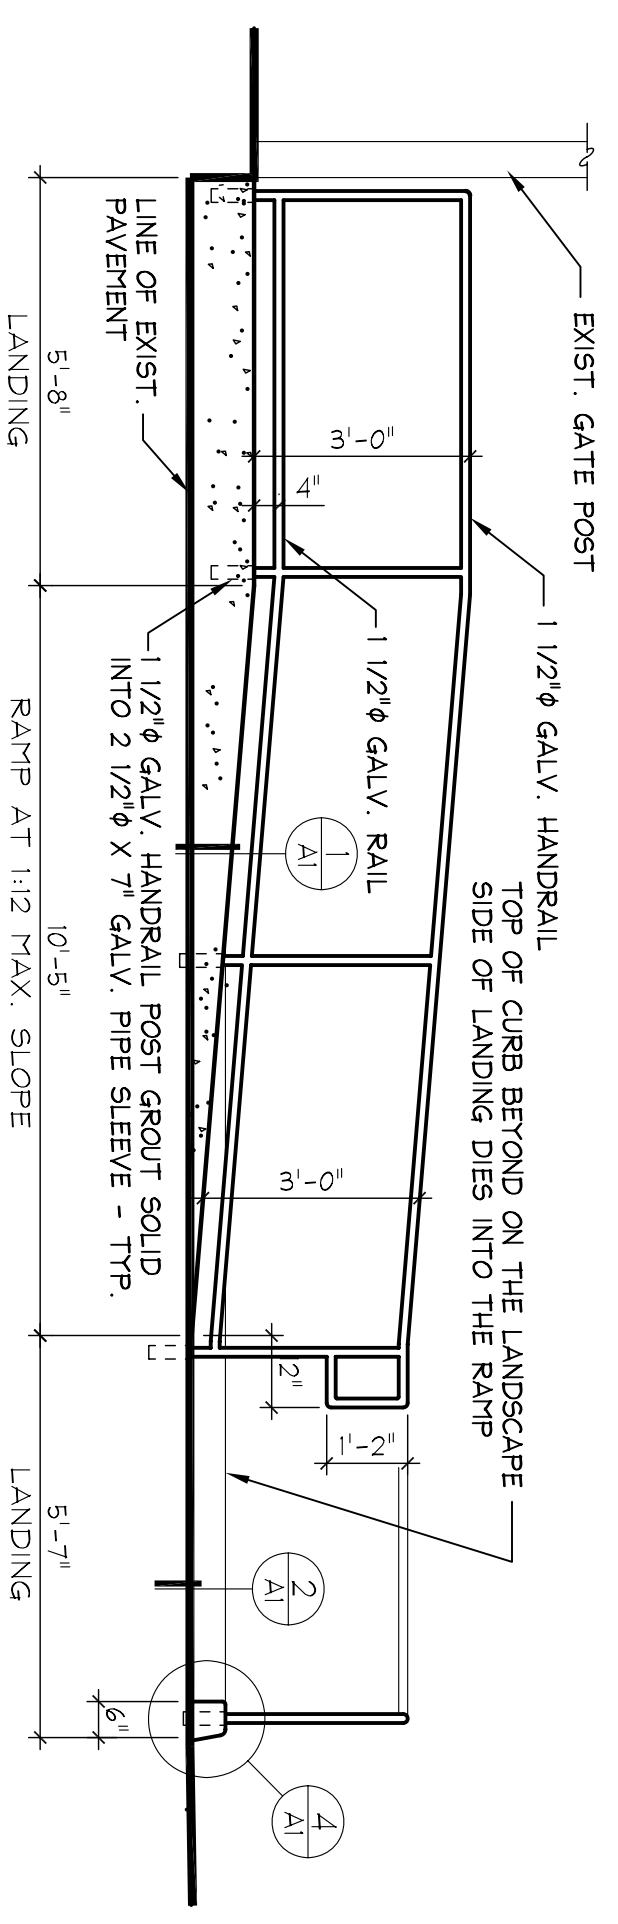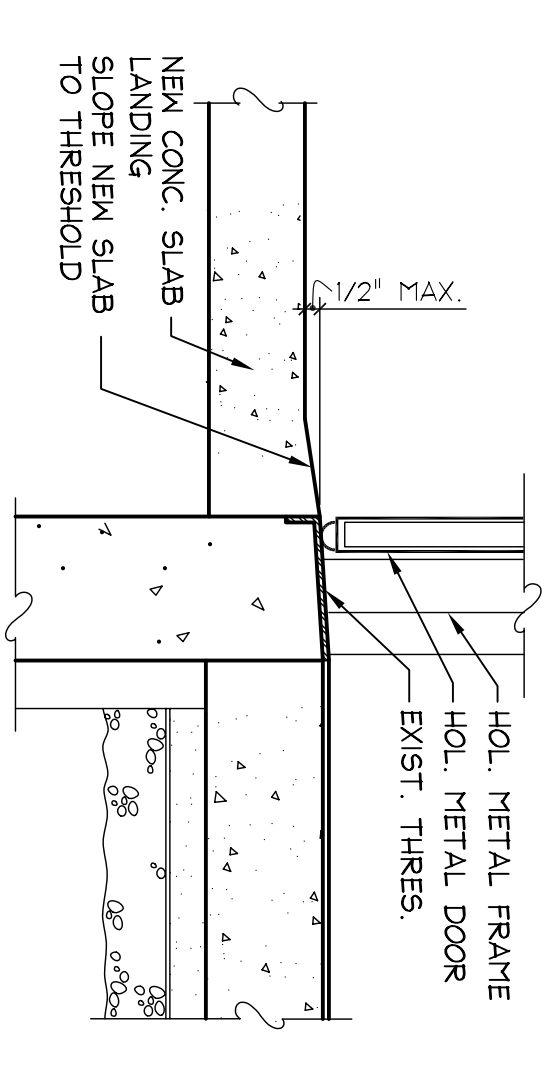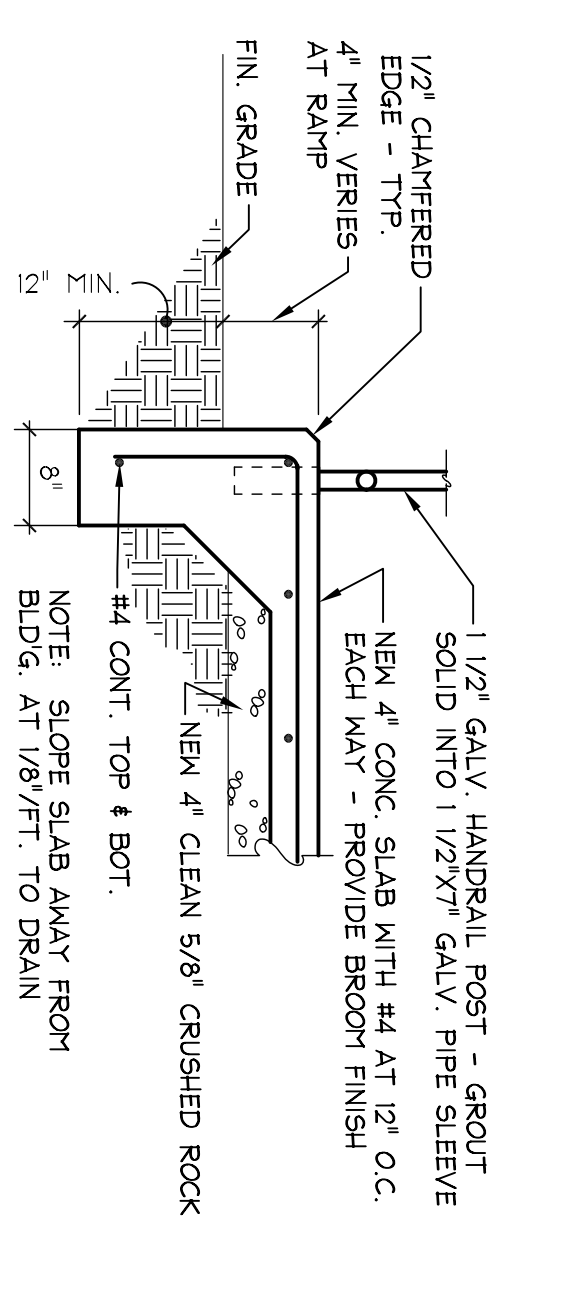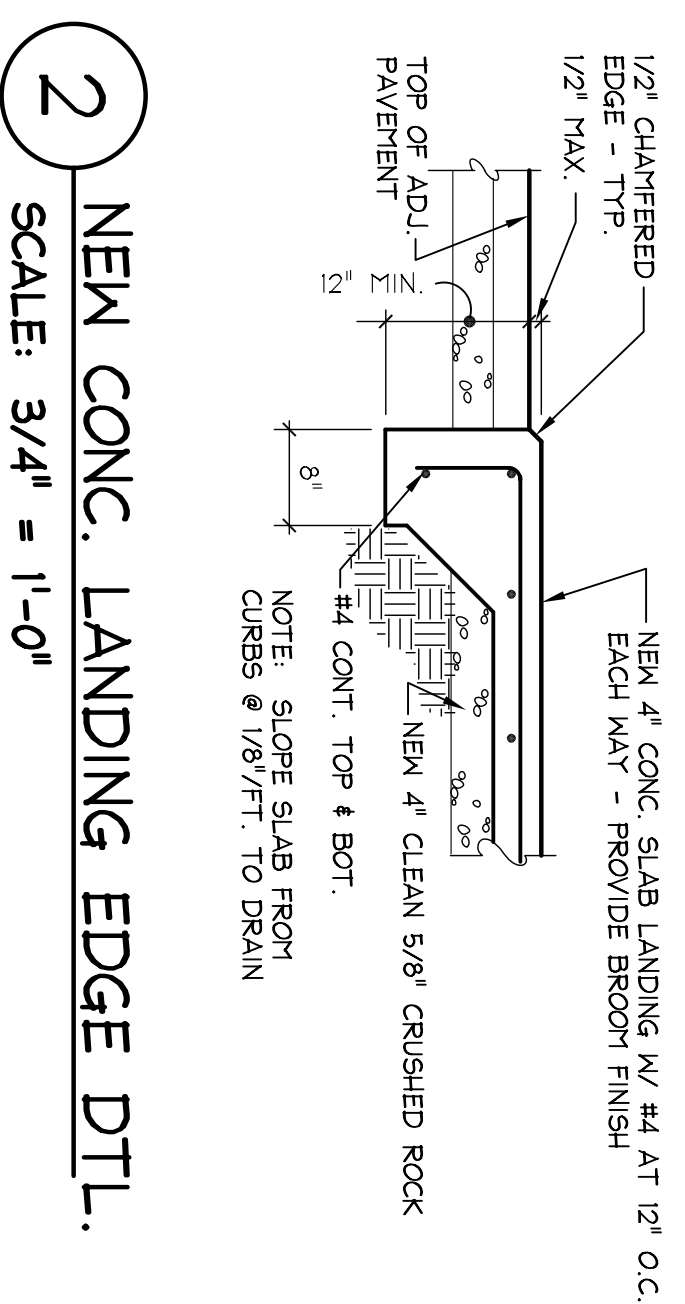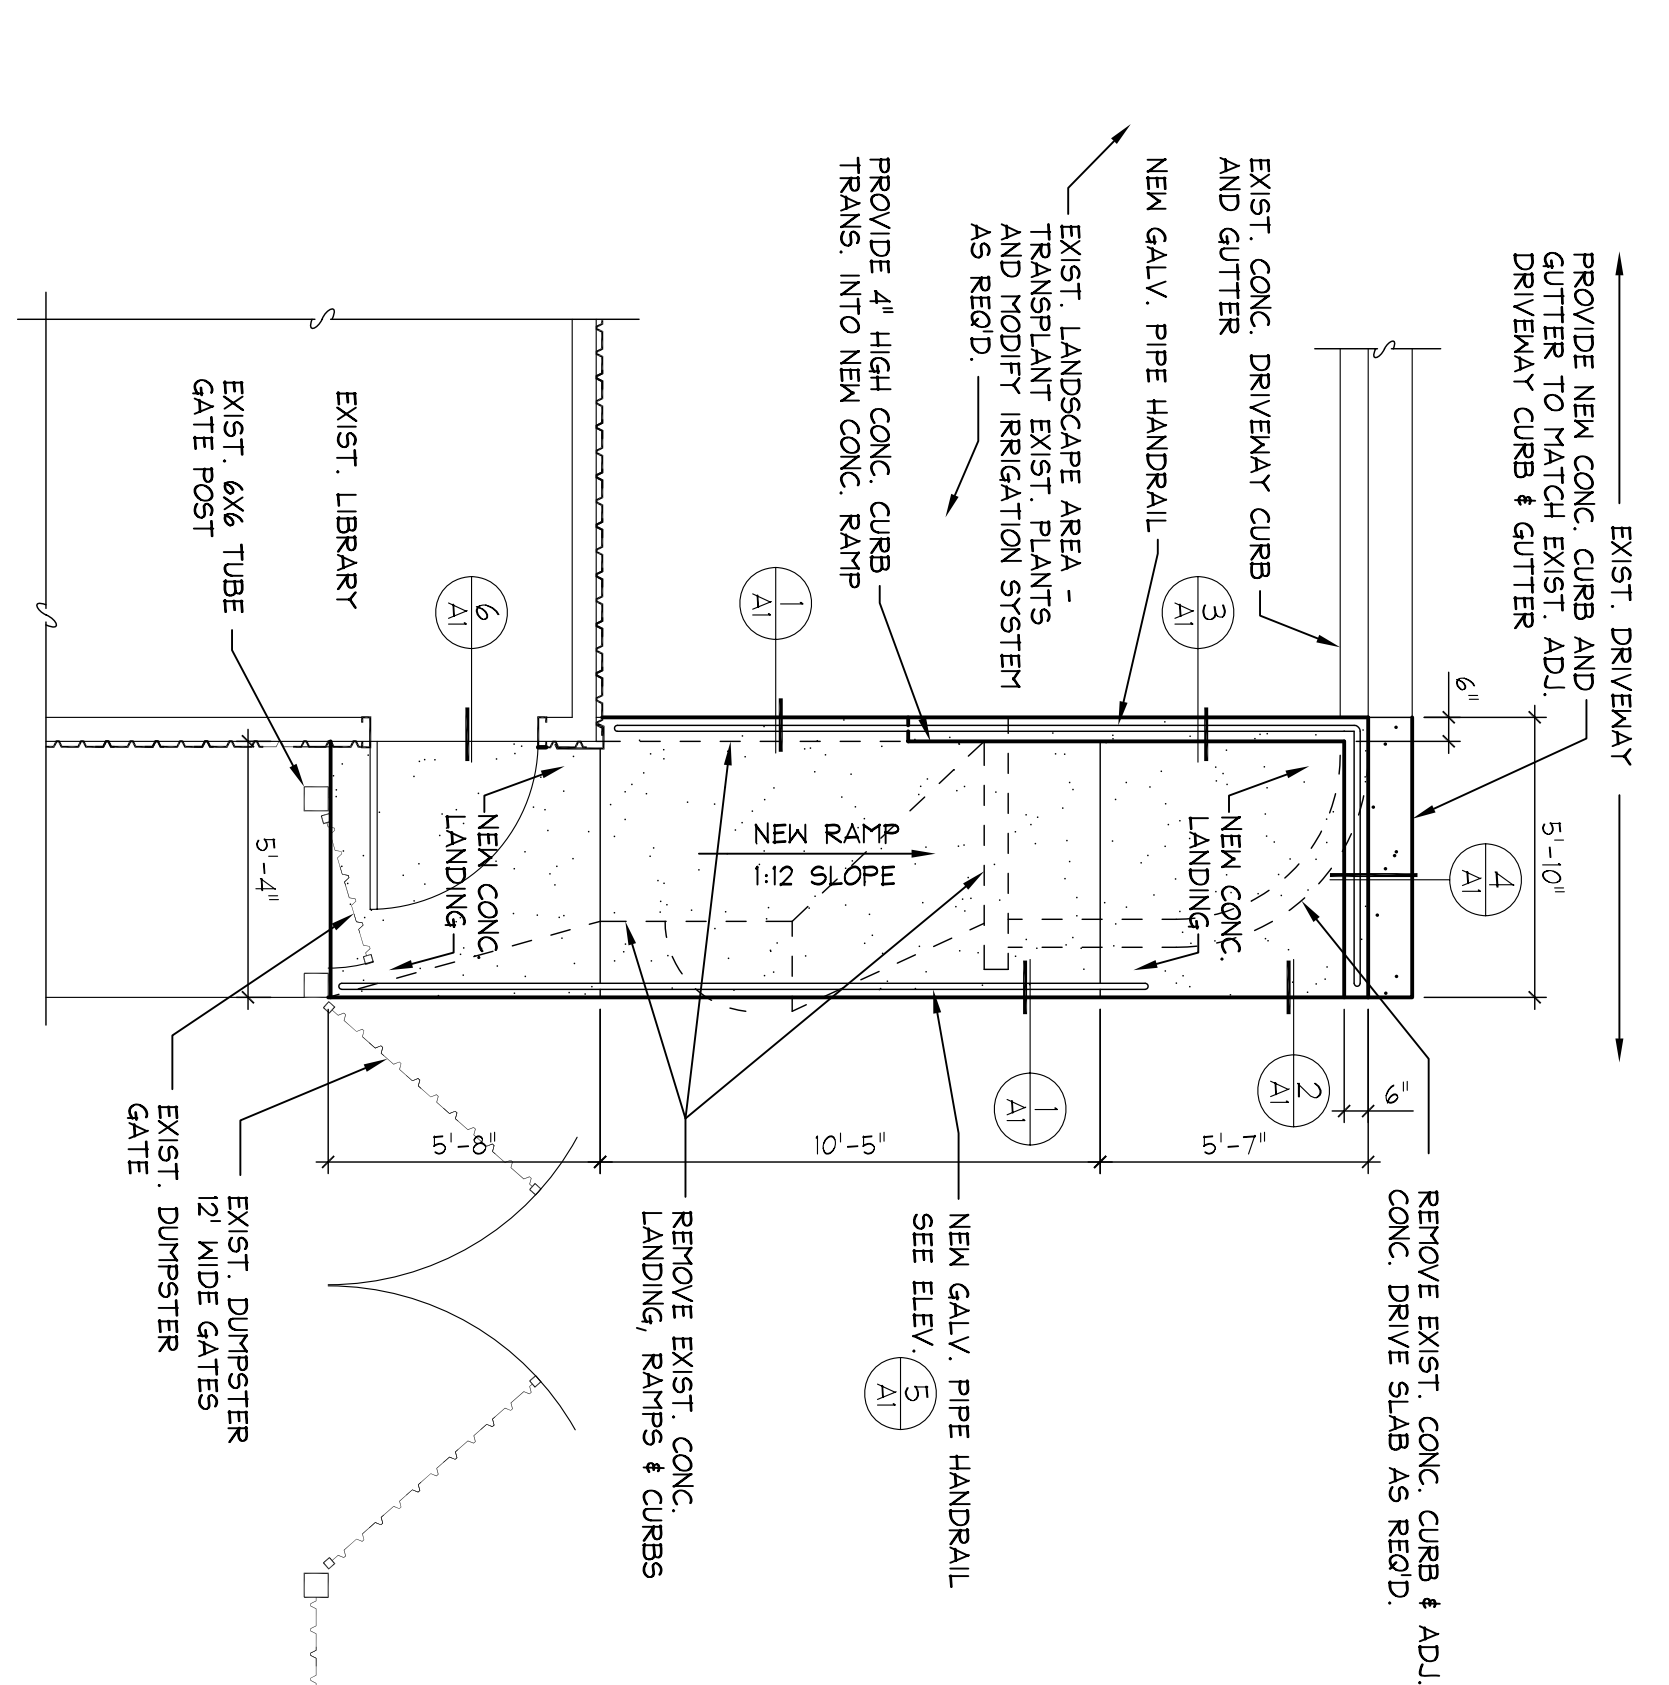

- GENERAL NOTES**
- General Contractor is responsible for compliance with all local codes and ordinances. All construction shall comply with the following codes (latest editions),
 - Uniform Building Code
 - Uniform Plumbing Code
 - Uniform Mechanical Code
 - National Electrical Code
 - National Fire Code
 - Standard for Accessible and Usable Buildings and Facilities
 - If local codes and ordinances are more stringent, Contractor shall comply.
 - General Contractor shall obtain all applicable permits required for the work under this contract.
 - General Contractor shall verify all dimensions and existing conditions before starting work. Notify Architect of any discrepancies.
 - Demolition, removal and all new work shall be performed in accordance with the requirements of the General Contractor and Owner's Representative and coordinate prior to any demolition work.
 - Unless specifically noted or otherwise indicated, all removed or salvaged materials become the property of the General Contractor.
 - General Contractor shall adequately protect all of Owner's equipment, from damage and malfunctions due to dust and debris caused by work in this contract. Coordinate protection procedures with the Owner's Representative and local building manager.
 - General Contractor is responsible for proper installation of hot and cold water piping to insure that all openings for condills and piping are provided for and properly located, coordinate with subcontractors.
 - All cutting of concrete or masonry shall be performed with carbide-tipped power driven tools. All cuts shall be square and true.
 - Remove all exposed abandoned electrical and mechanical surfaces. Patch all surfaces damaged or disfigured by work under this contract, including notes left by subcontractors.
 - Patch and repair work to match existing adjacent surfaces. Patch all surfaces damaged or disfigured by work under this contract, including notes left by subcontractors.
 - General Contractor shall be responsible for maintaining building security at all times.
 - Finish notes may not specifically cover all conditions in the building, however, they shall be used as a standard guide for similar conditions.
 - General Contractor shall coordinate on-site parking with the General Contractor.
 - General Contractor shall coordinate on-site tool and materials storage with the Sno-Isle Managing Librarian.

SUNRISE BLVD.

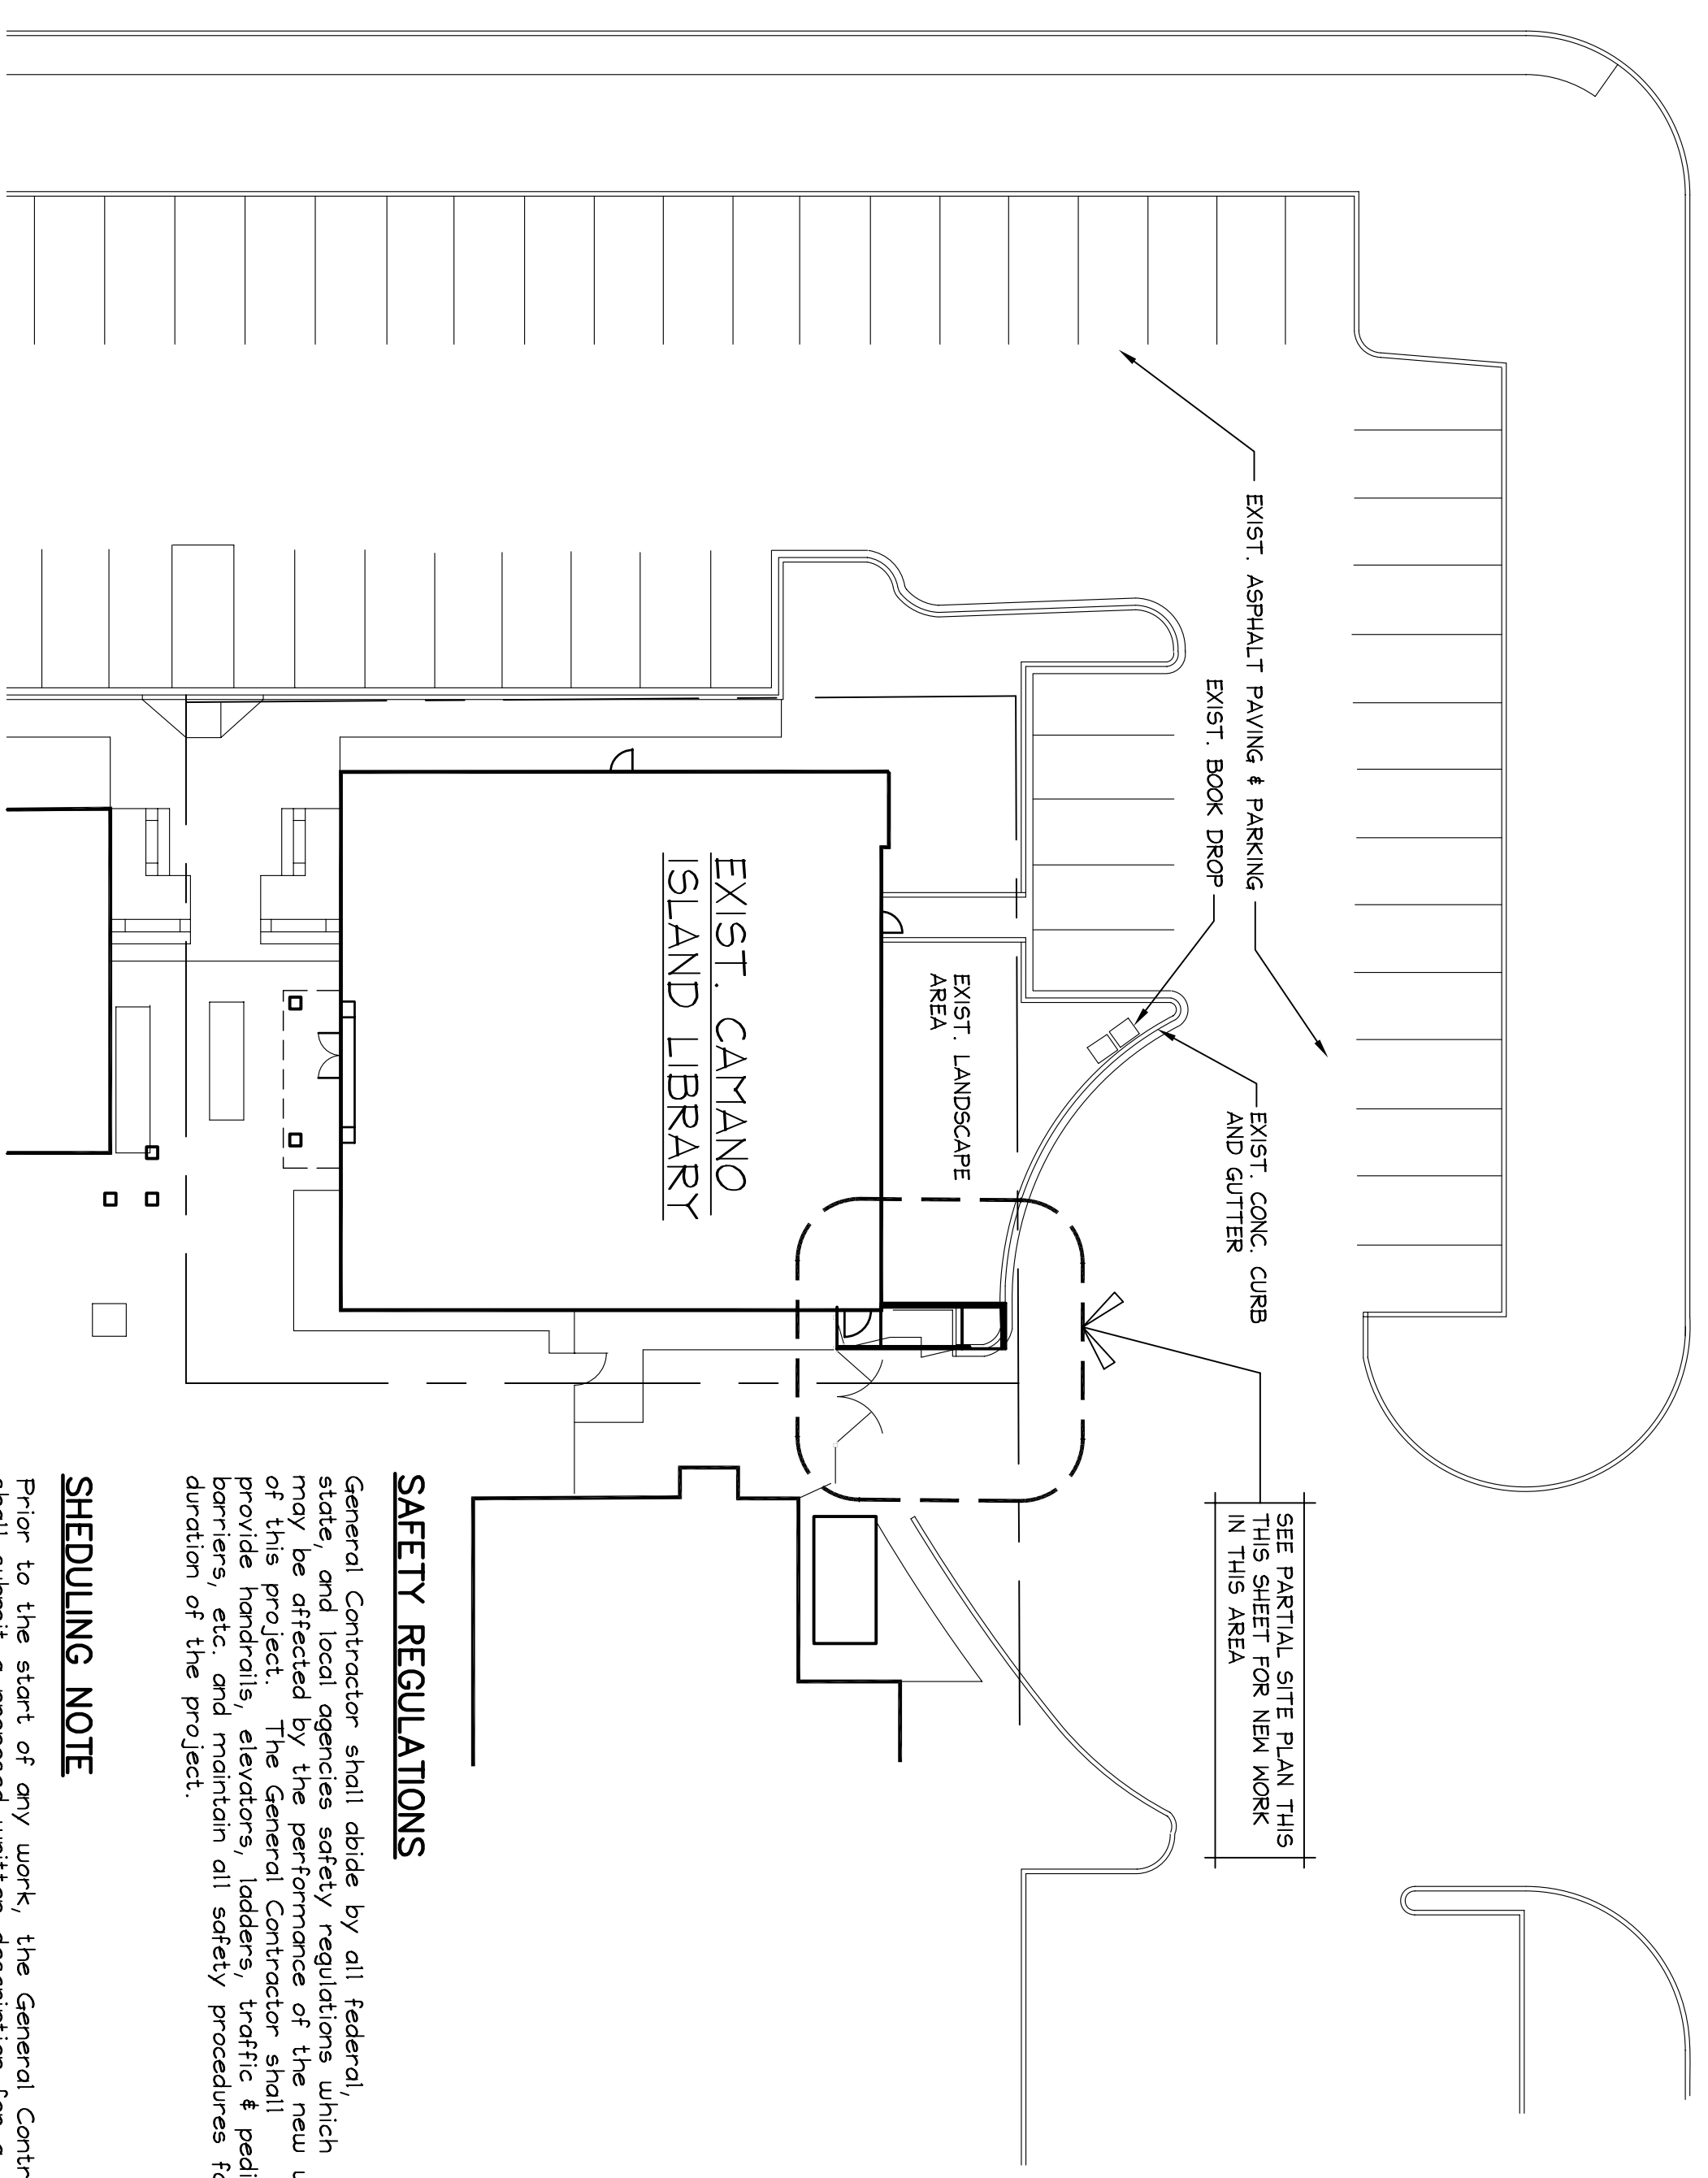

SAFETY REGULATIONS

General Contractor shall abide by all Federal, state, and local agencies safety regulations which may be affected by the performance of the new work of this project. The General Contractor shall provide handrails, elevators, ladders, traffic & pedestrian barriers, etc. and maintain all safety procedures for the duration of the project.

SCHEDULING NOTE

Prior to the start of any work, the General Contractor shall submit a proposed written description for a weekly schedule noting proposed work days and hours (Method of Procedure Form) for approval by the Sno-Isle Managing Librarian.

The General Contractor shall be responsible for maintaining building security at all times. At the end of each day, close up the building as required to insure a safe, secure and waterproof condition.