


# First Floor

PRELIMINARY

ADULT Shelving: 914 Lin. Ft.  
was 903 Lin. Ft.  
KIDS Shelving: 422.5 Lin. Ft.  
was 428 Lin. Ft.  
TWEENS Shelving: 72 Lin. Ft.  
was 72 Lin. Ft.  
TEENS Shelving: 171 Lin. Ft.  
was 171 Lin. Ft.  
**TOTAL = 1,579.5**  
APPROXIMATELY 500 LINEAR  
FEET MORE THAN OLD BRANCH

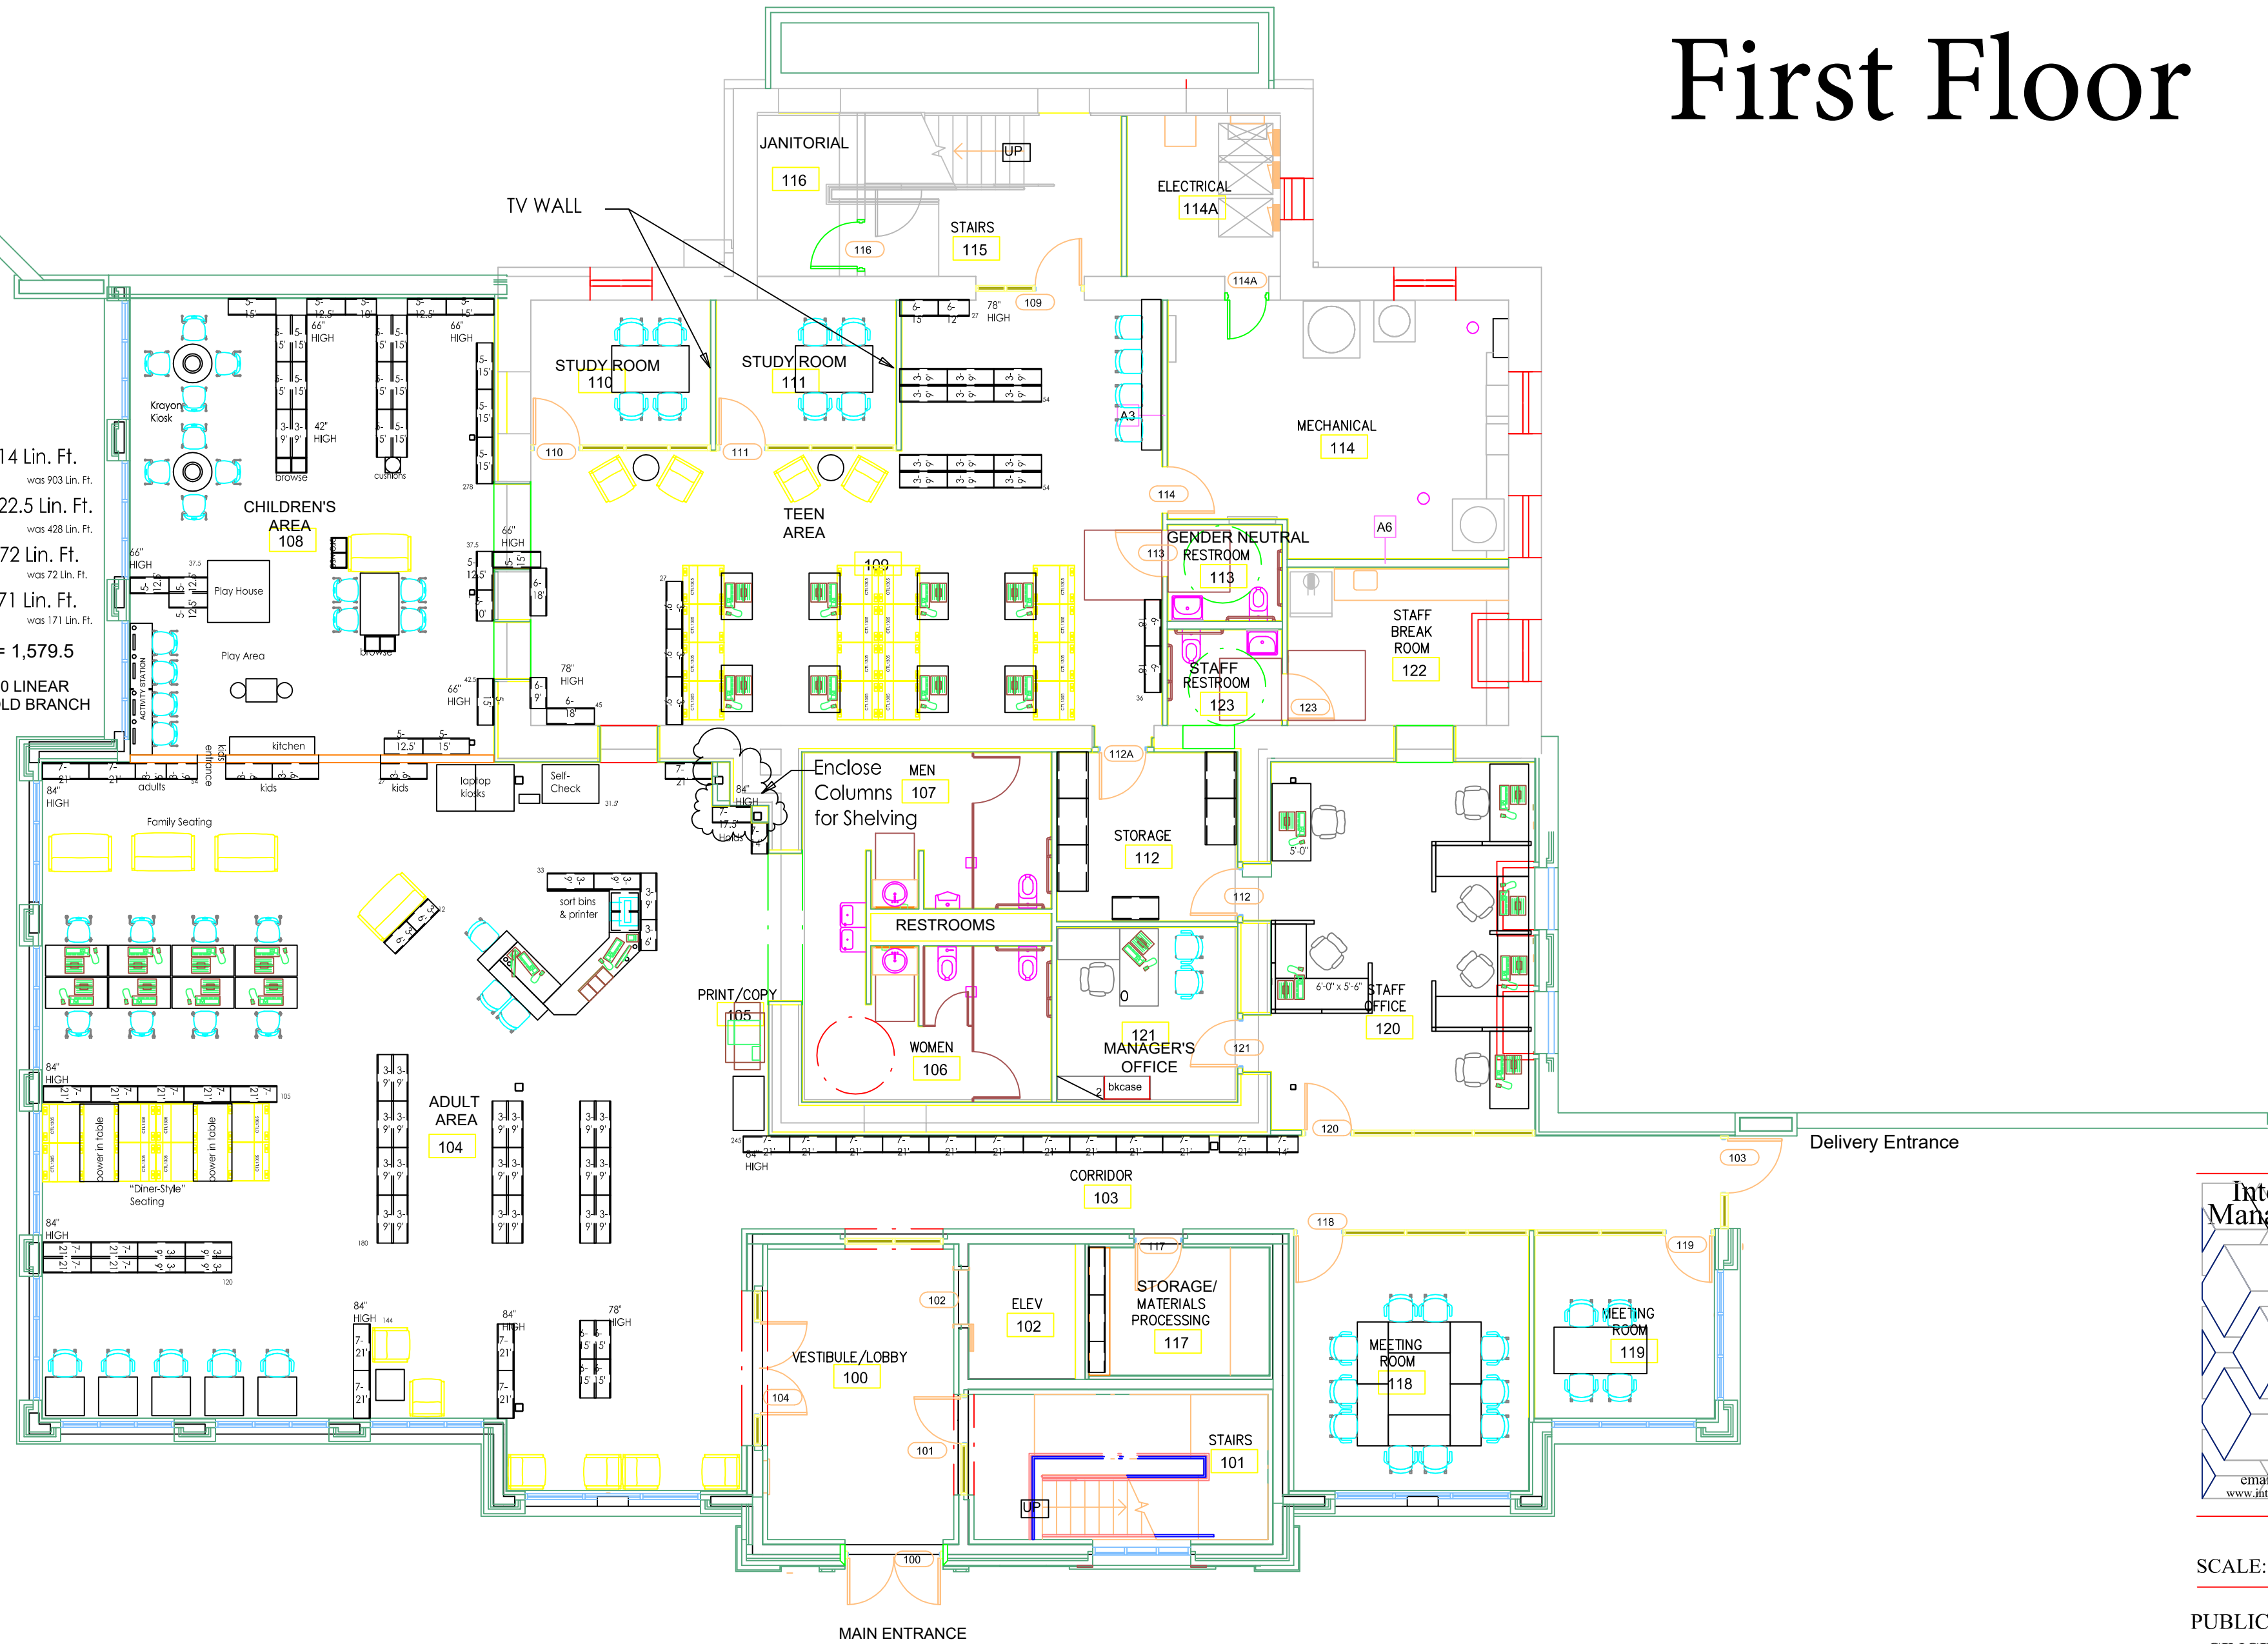

PURCELL

**Interior Project Management, Inc.**  
 2142 Gilbert Avenue  
 Cincinnati, Ohio 45206  
 p: 513.281.5510  
 f: 513.281.5470  
 email: ipm@ipmohio.com  
 www.interiorprojectmanagement.com

SCALE: 1/8" = 1'

PUBLIC LIBRARY OF  
CINCINNATI AND  
HAMILTON CO.  
PRICE HILL

DATE  
AUGUST 8, 2019

TITLE  
FIRST FLOOR  
FURNITURE  
LAYOUT

SHEET  
**A1**

PARKING LOT