



SECOND FLOOR

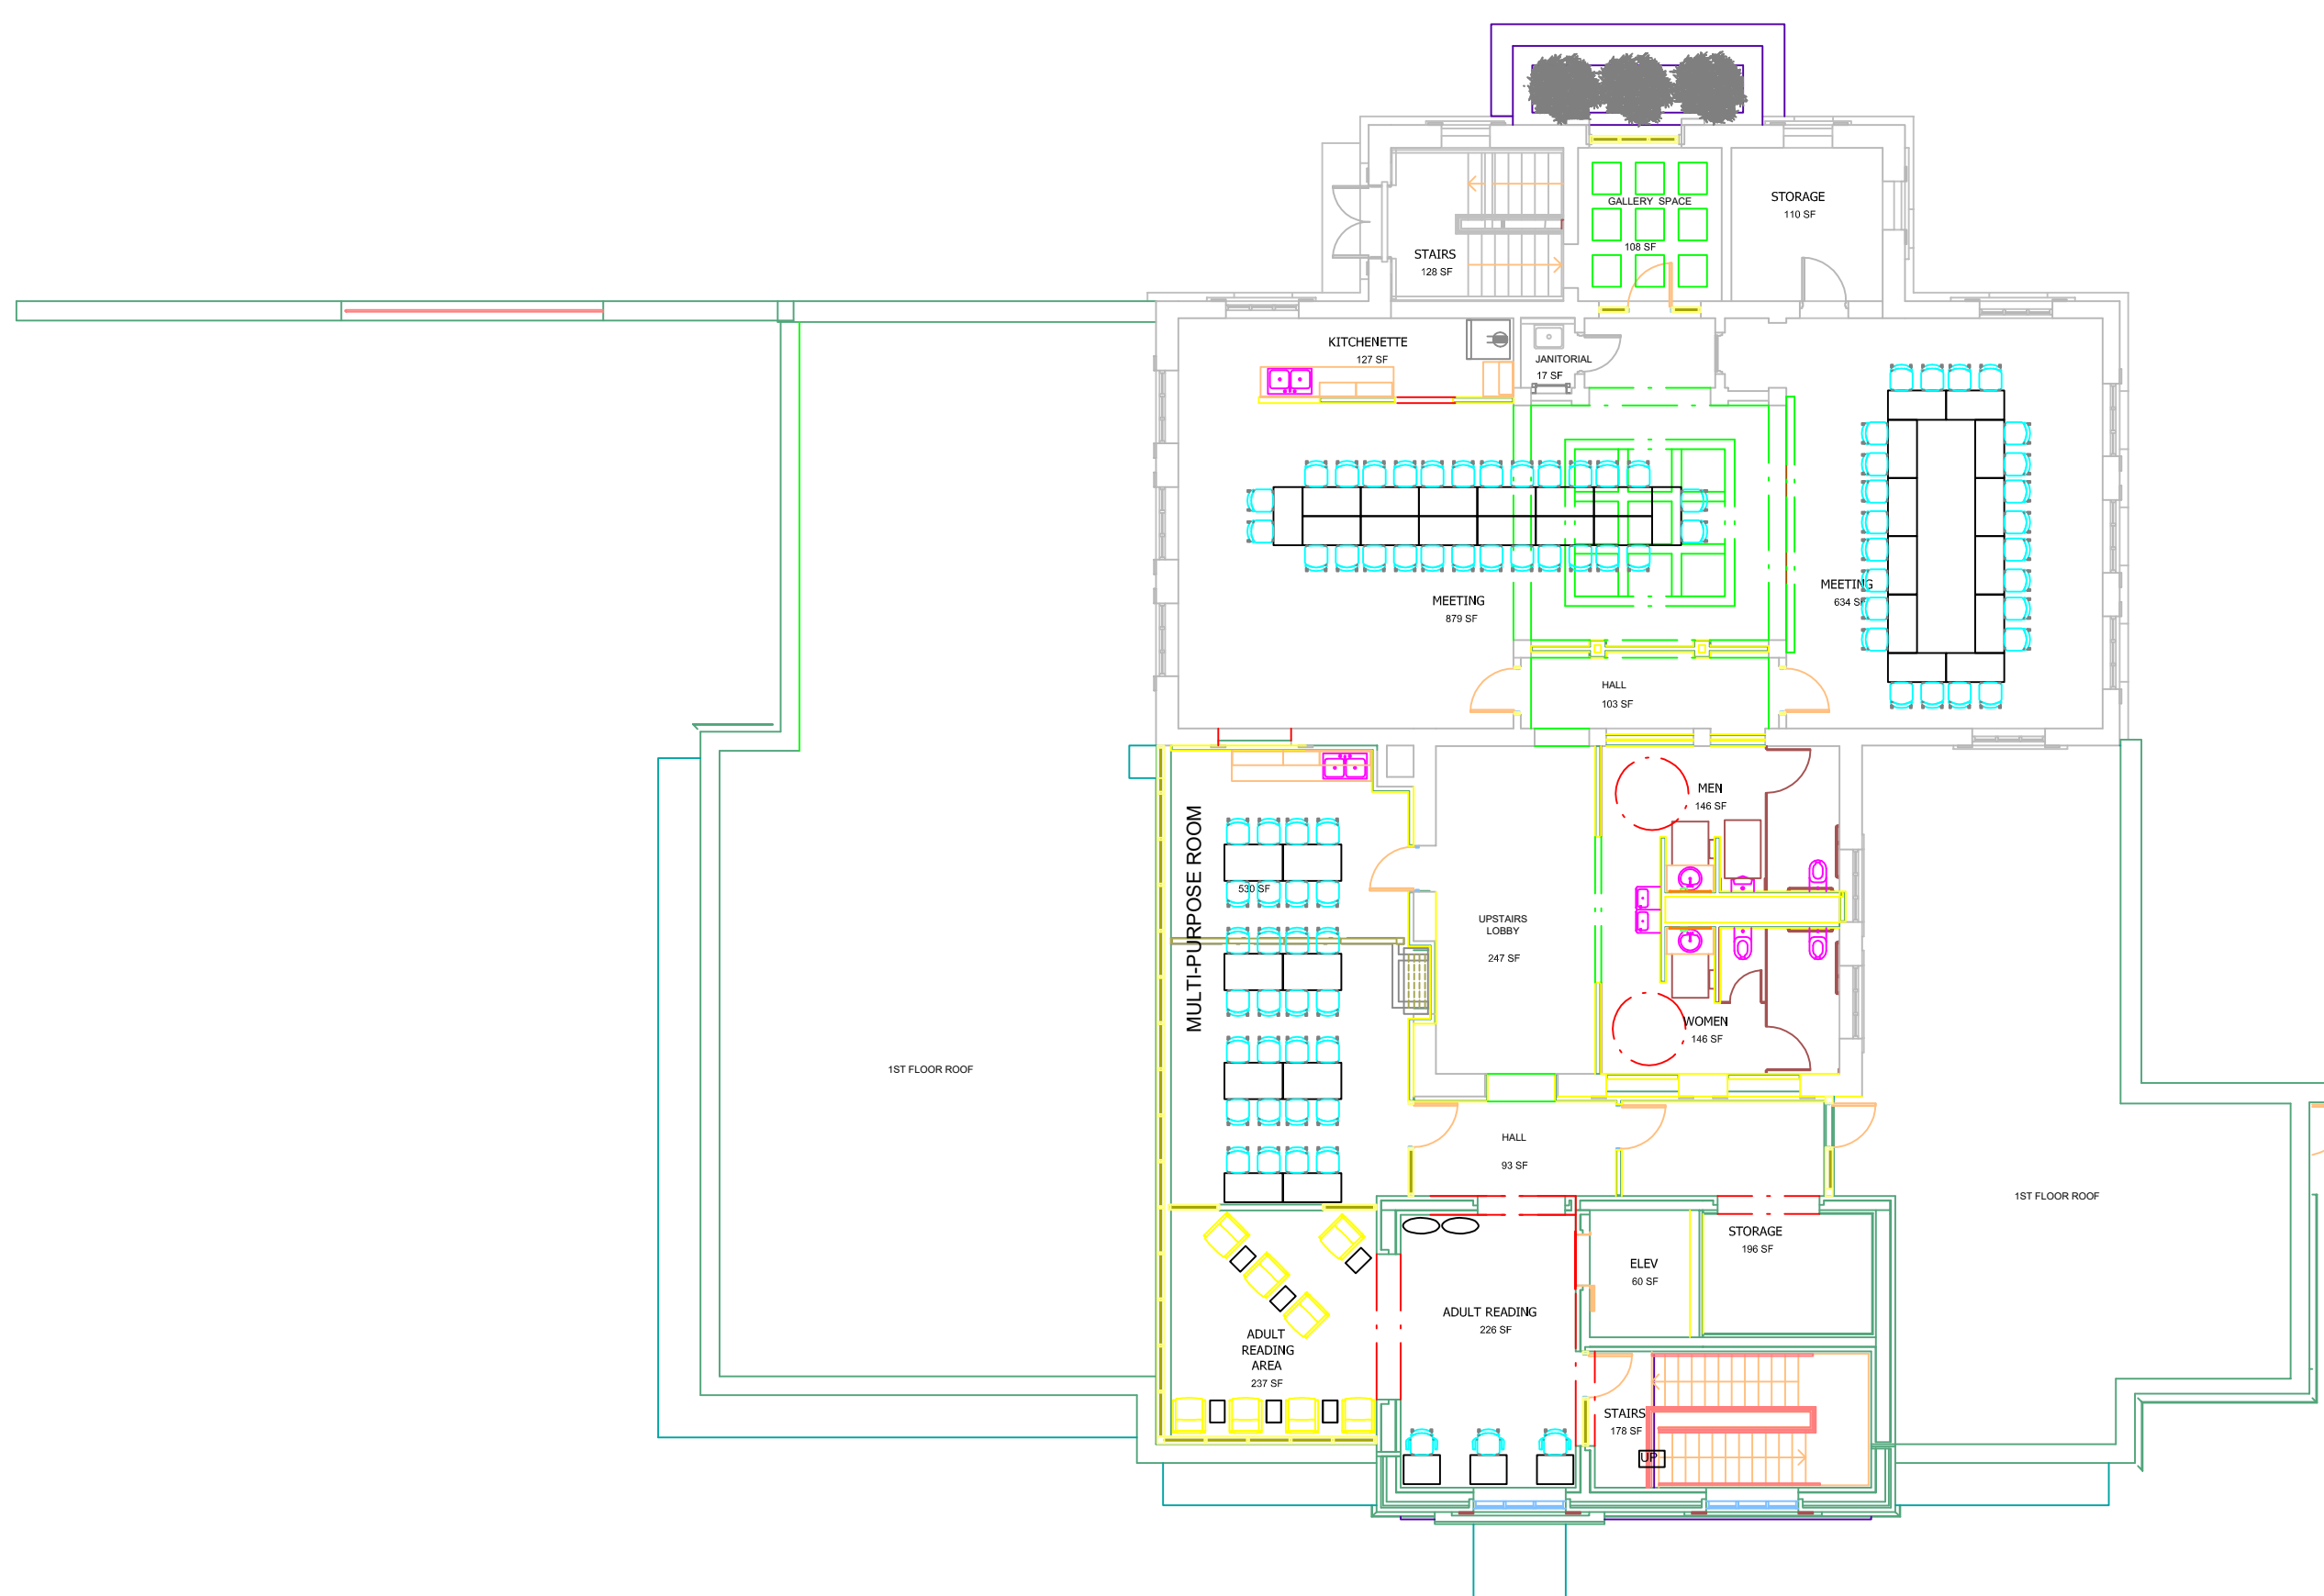

MEETING ROOM LAYOUTS:
EXAMPLE 1

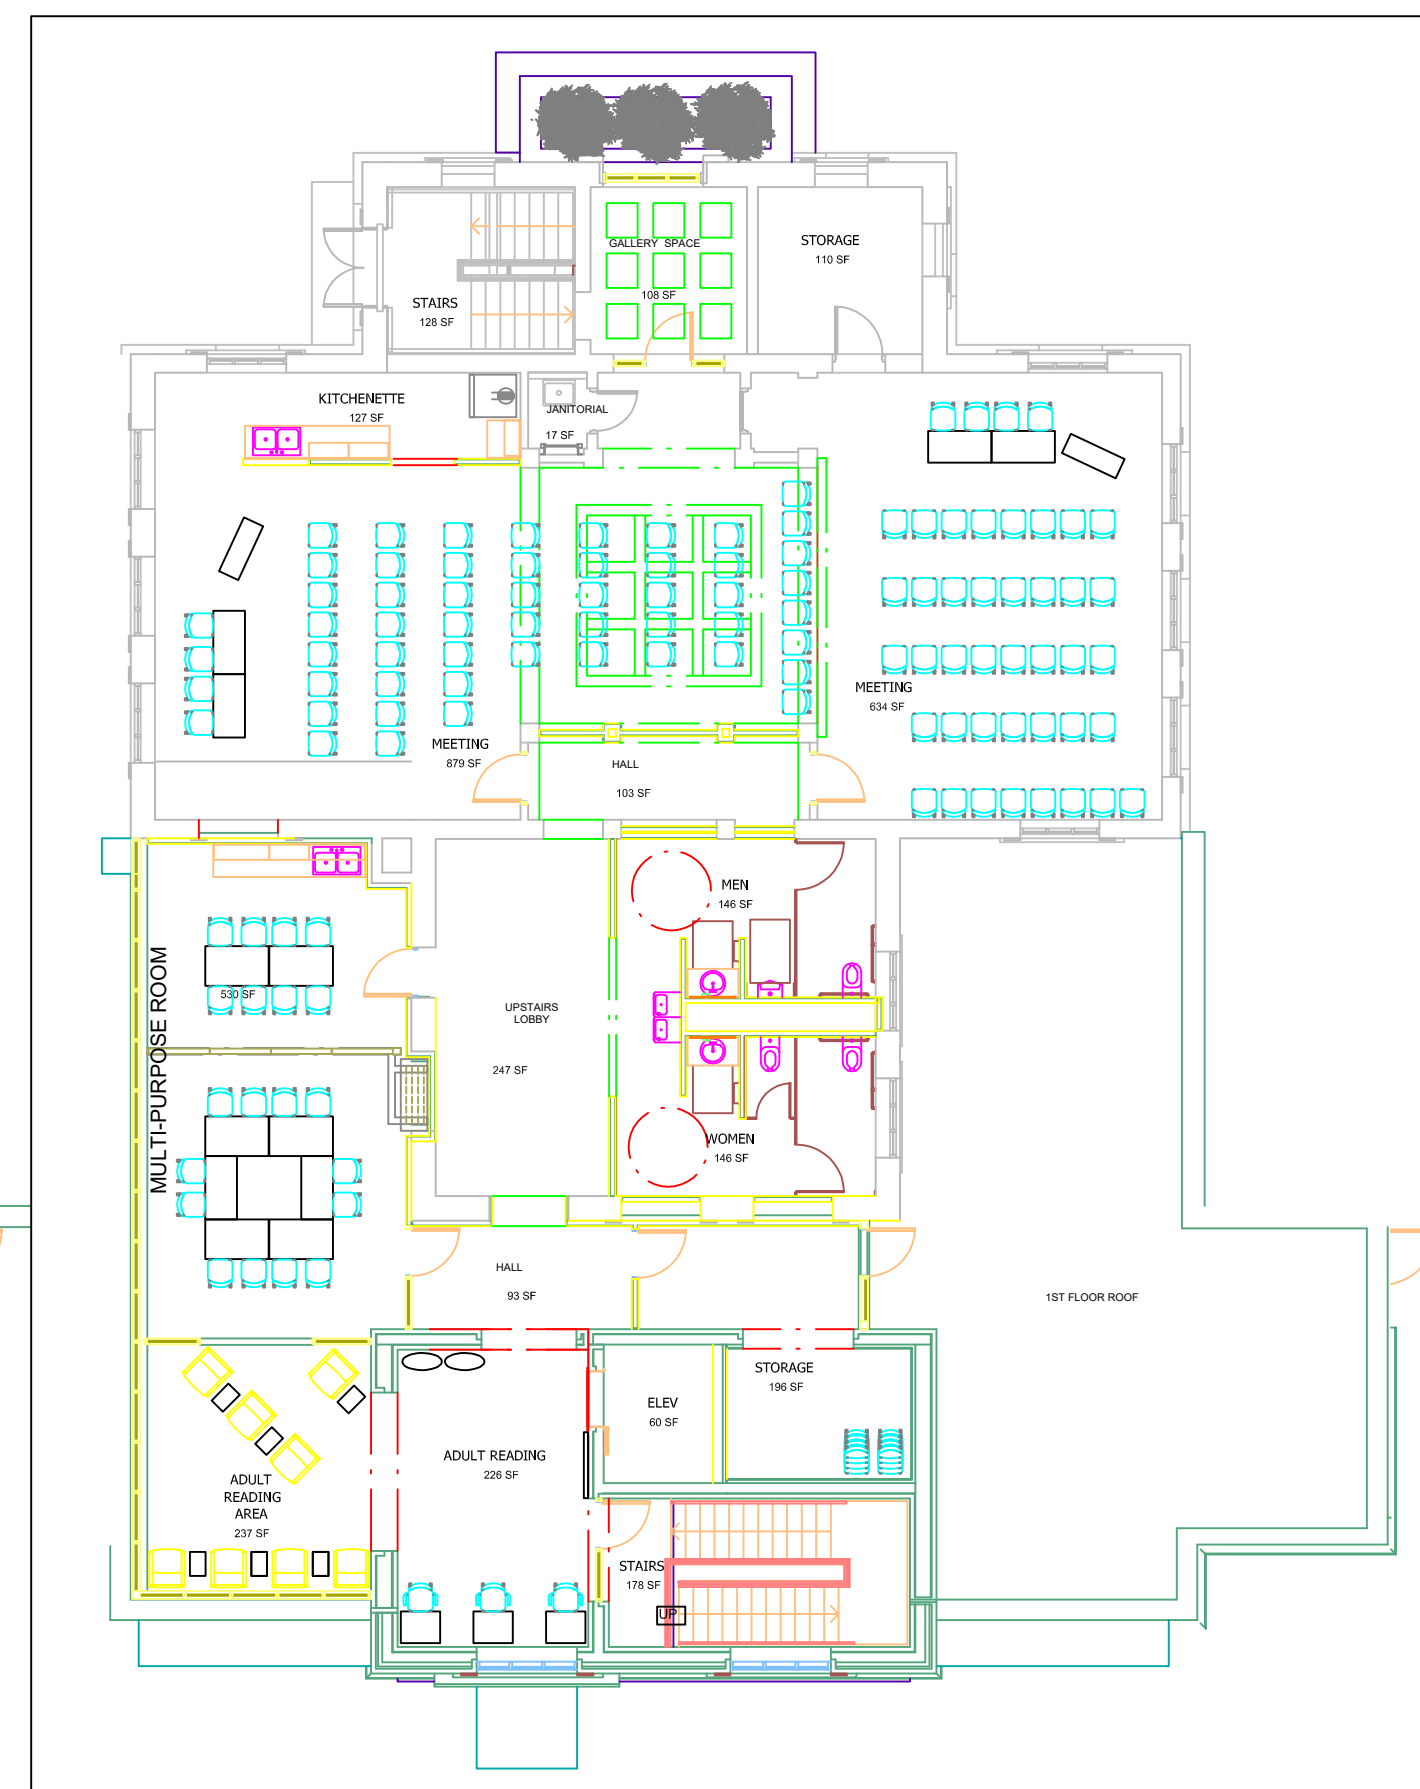

MEETING ROOM LAYOUTS:
EXAMPLE 2

PRELIMINARY

Interior Project Management, Inc.

2142 Gilbert Avenue
Cincinnati, Ohio 45206
p: 513.281.5510
f: 513.281.5470

email: ipm@ipmohio.com
www.interiorprojectmanagement.com

SCALE: 1/8" = 1'

PUBLIC LIBRARY OF
CINCINNATI AND
HAMILTON CO.
PRICE HILL

DATE
JUNE 28, 2019

TITLE
SECOND FLOOR
FURNITURE
LAYOUT

SHEET
A2